


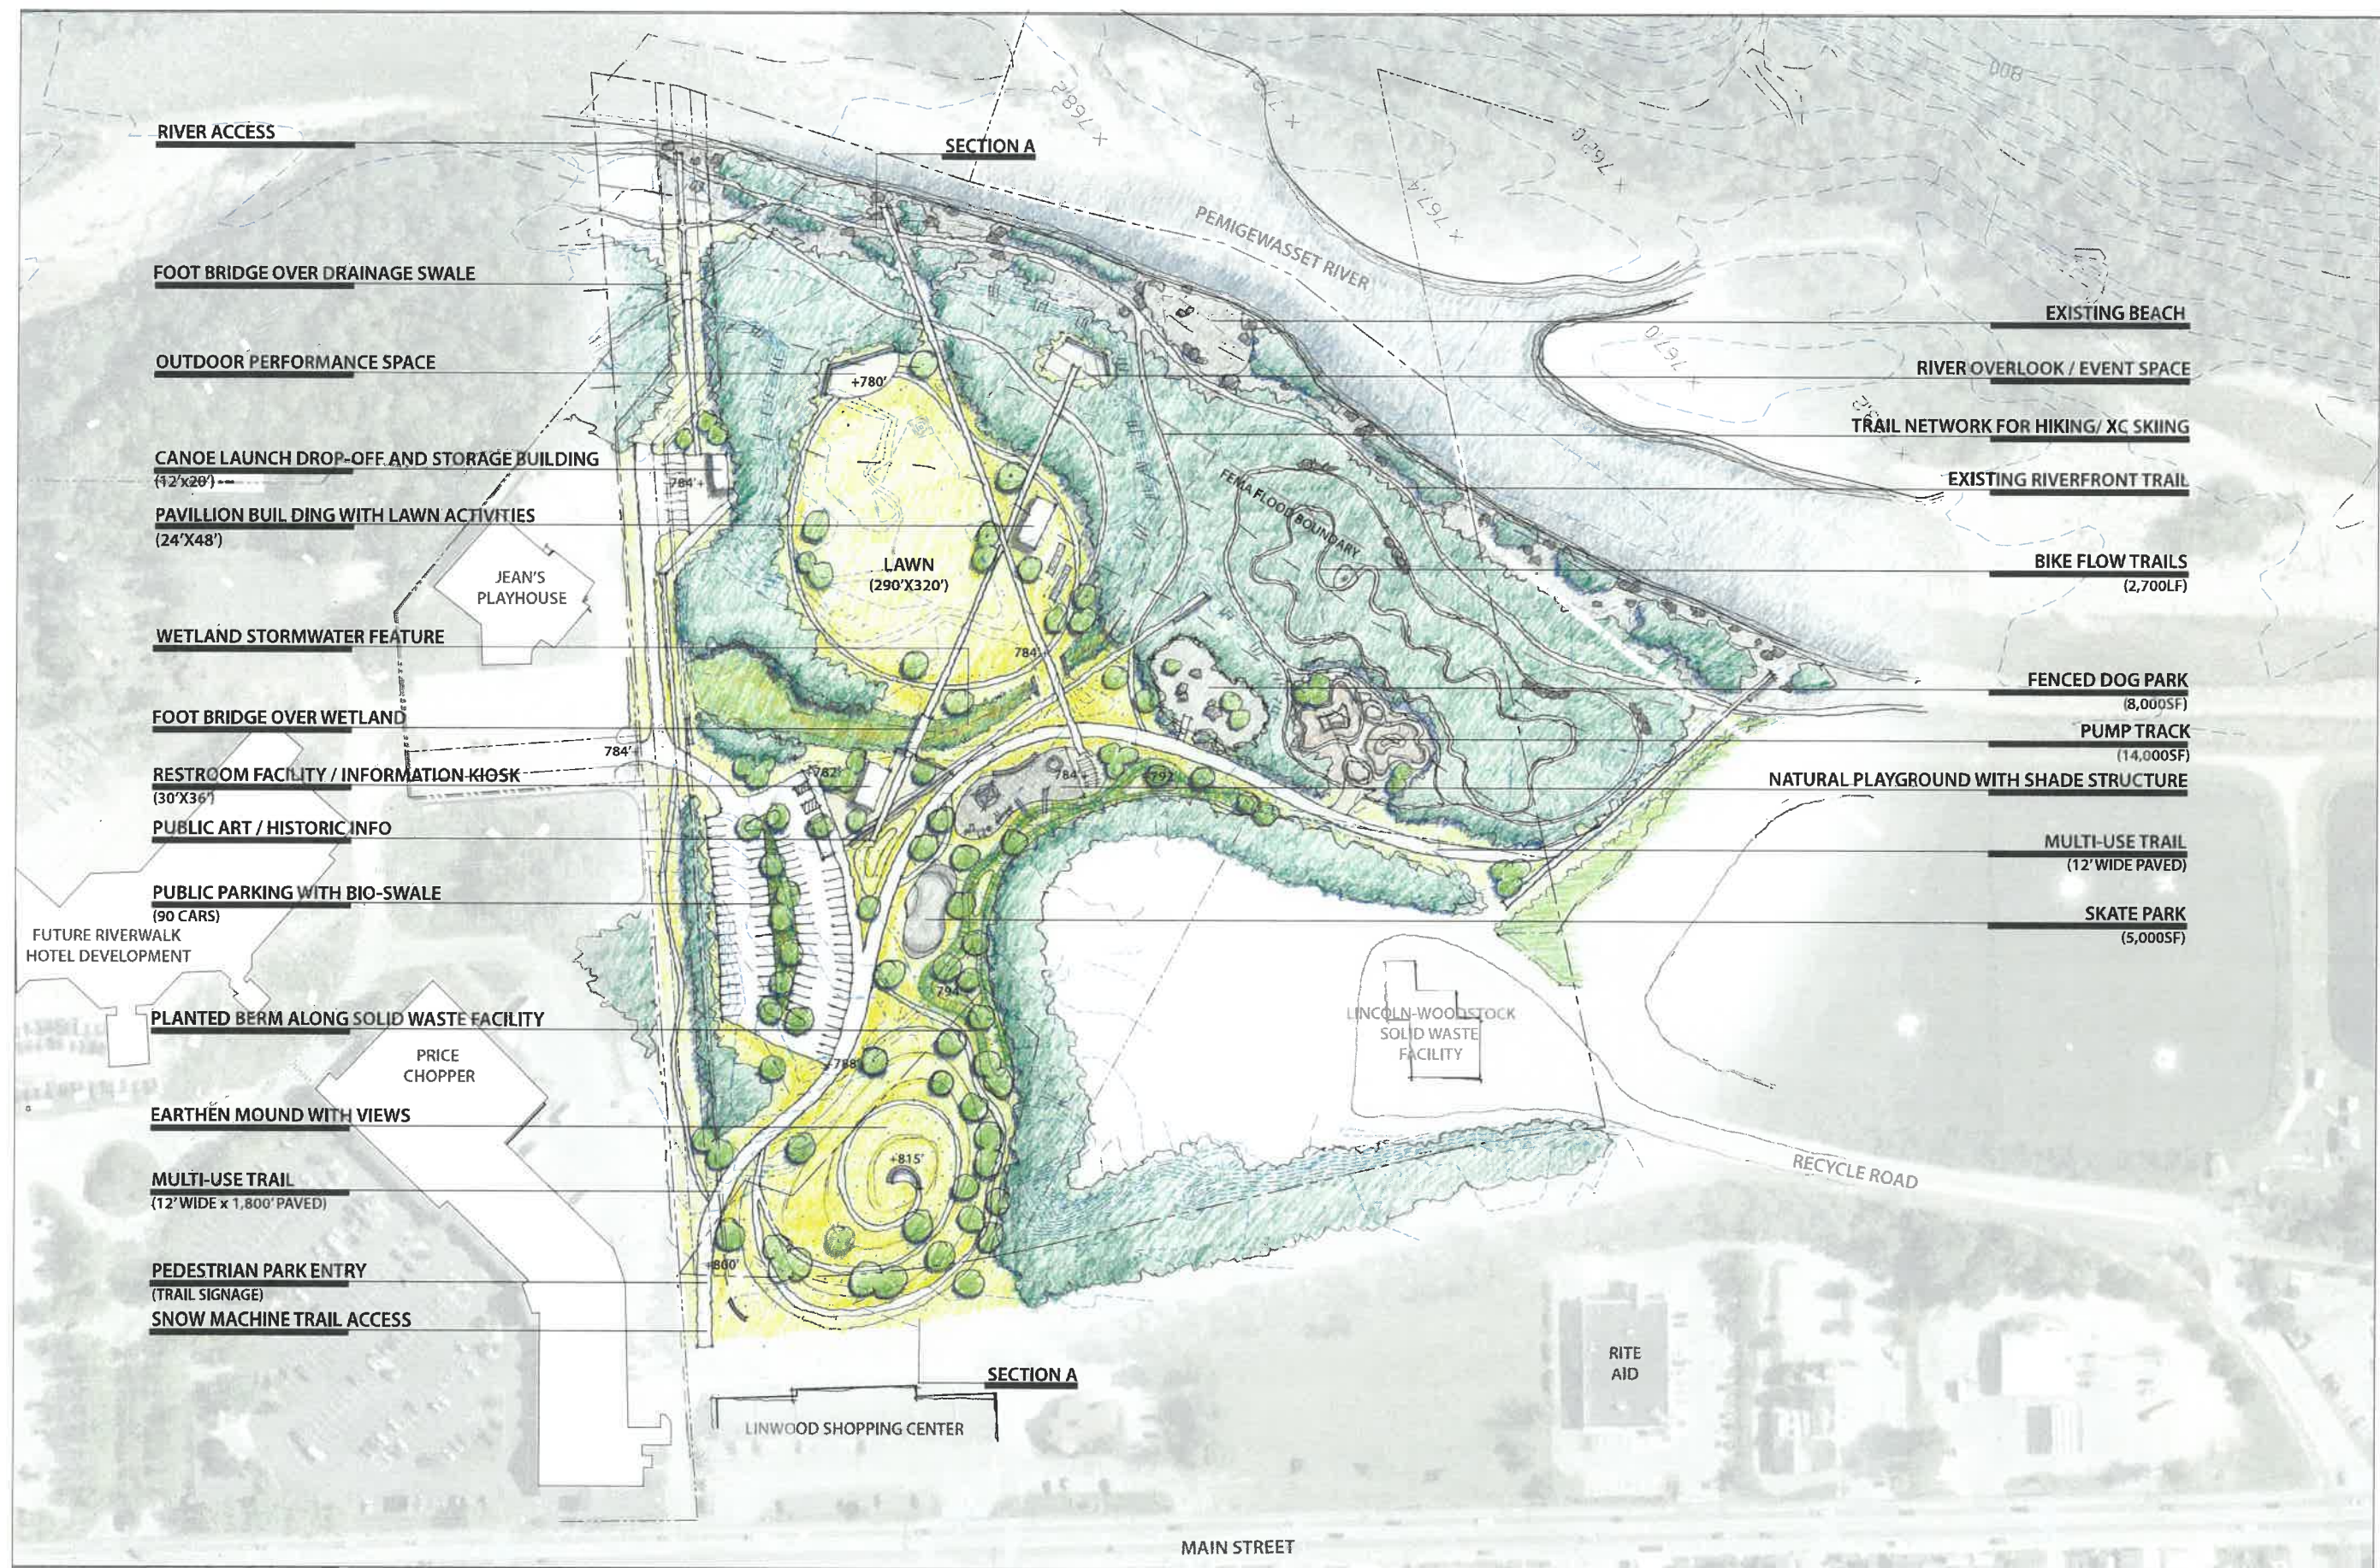

RIVERFRONT PARK / MASTER PLAN

LINCOLN, NH

MAY 8, 2017

CONCEPT PLAN



0' 60' 120'
SCALE: 1"=80'-0"

KV Partners
CONSULTING ENGINEERS

SE GROUP